


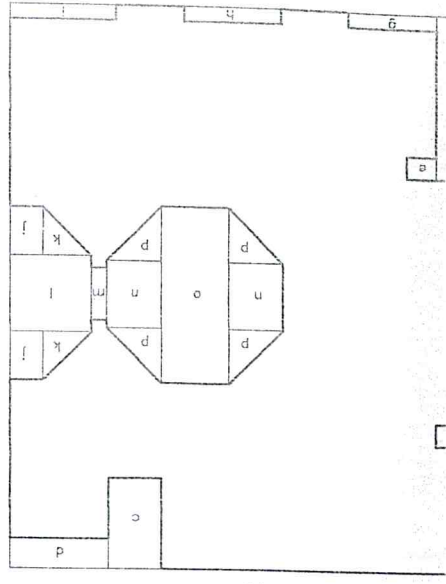

AREA = 760 - 187.50 = 592.50 m²

TOTAL OF SURFACE AREA :

Area = (A-(o+b+c+d+e+f+g+h+i+j+k+l+m+n+o+p))

A = 26 x 30 = 780

o = 8 x 1.60 = 12.80

b = 1.60 x 1.20 = 1.92

c = 4.80 x 2.80 = 13.44

d = 5.20 x 1.60 = 8.32

e = 1.80 x 1.20 = 1.92

f = 5.80 x 3.20 = 28.16

g = 4.80 x 0.80 = 3.84

h = 5.20 x 0.80 = 4.16

i = 5.60 x 0.80 = 4.48

j = 2.60 x 1.70 = 4.42 x 2 = 8.84

k = 2.60 x 2.60 = 3.38 x 2 = 6.76


l = 4.30 x 4.00 = 18.92

m = 2.80 x 0.80 = 2.24

n = 3.60 x 2.90 = 10.44 x 2 = 20.88

o = 9.40 x 3.60 = 33.84

p = 2.90 x 2.90 = 4.20 x 4 = 16.82

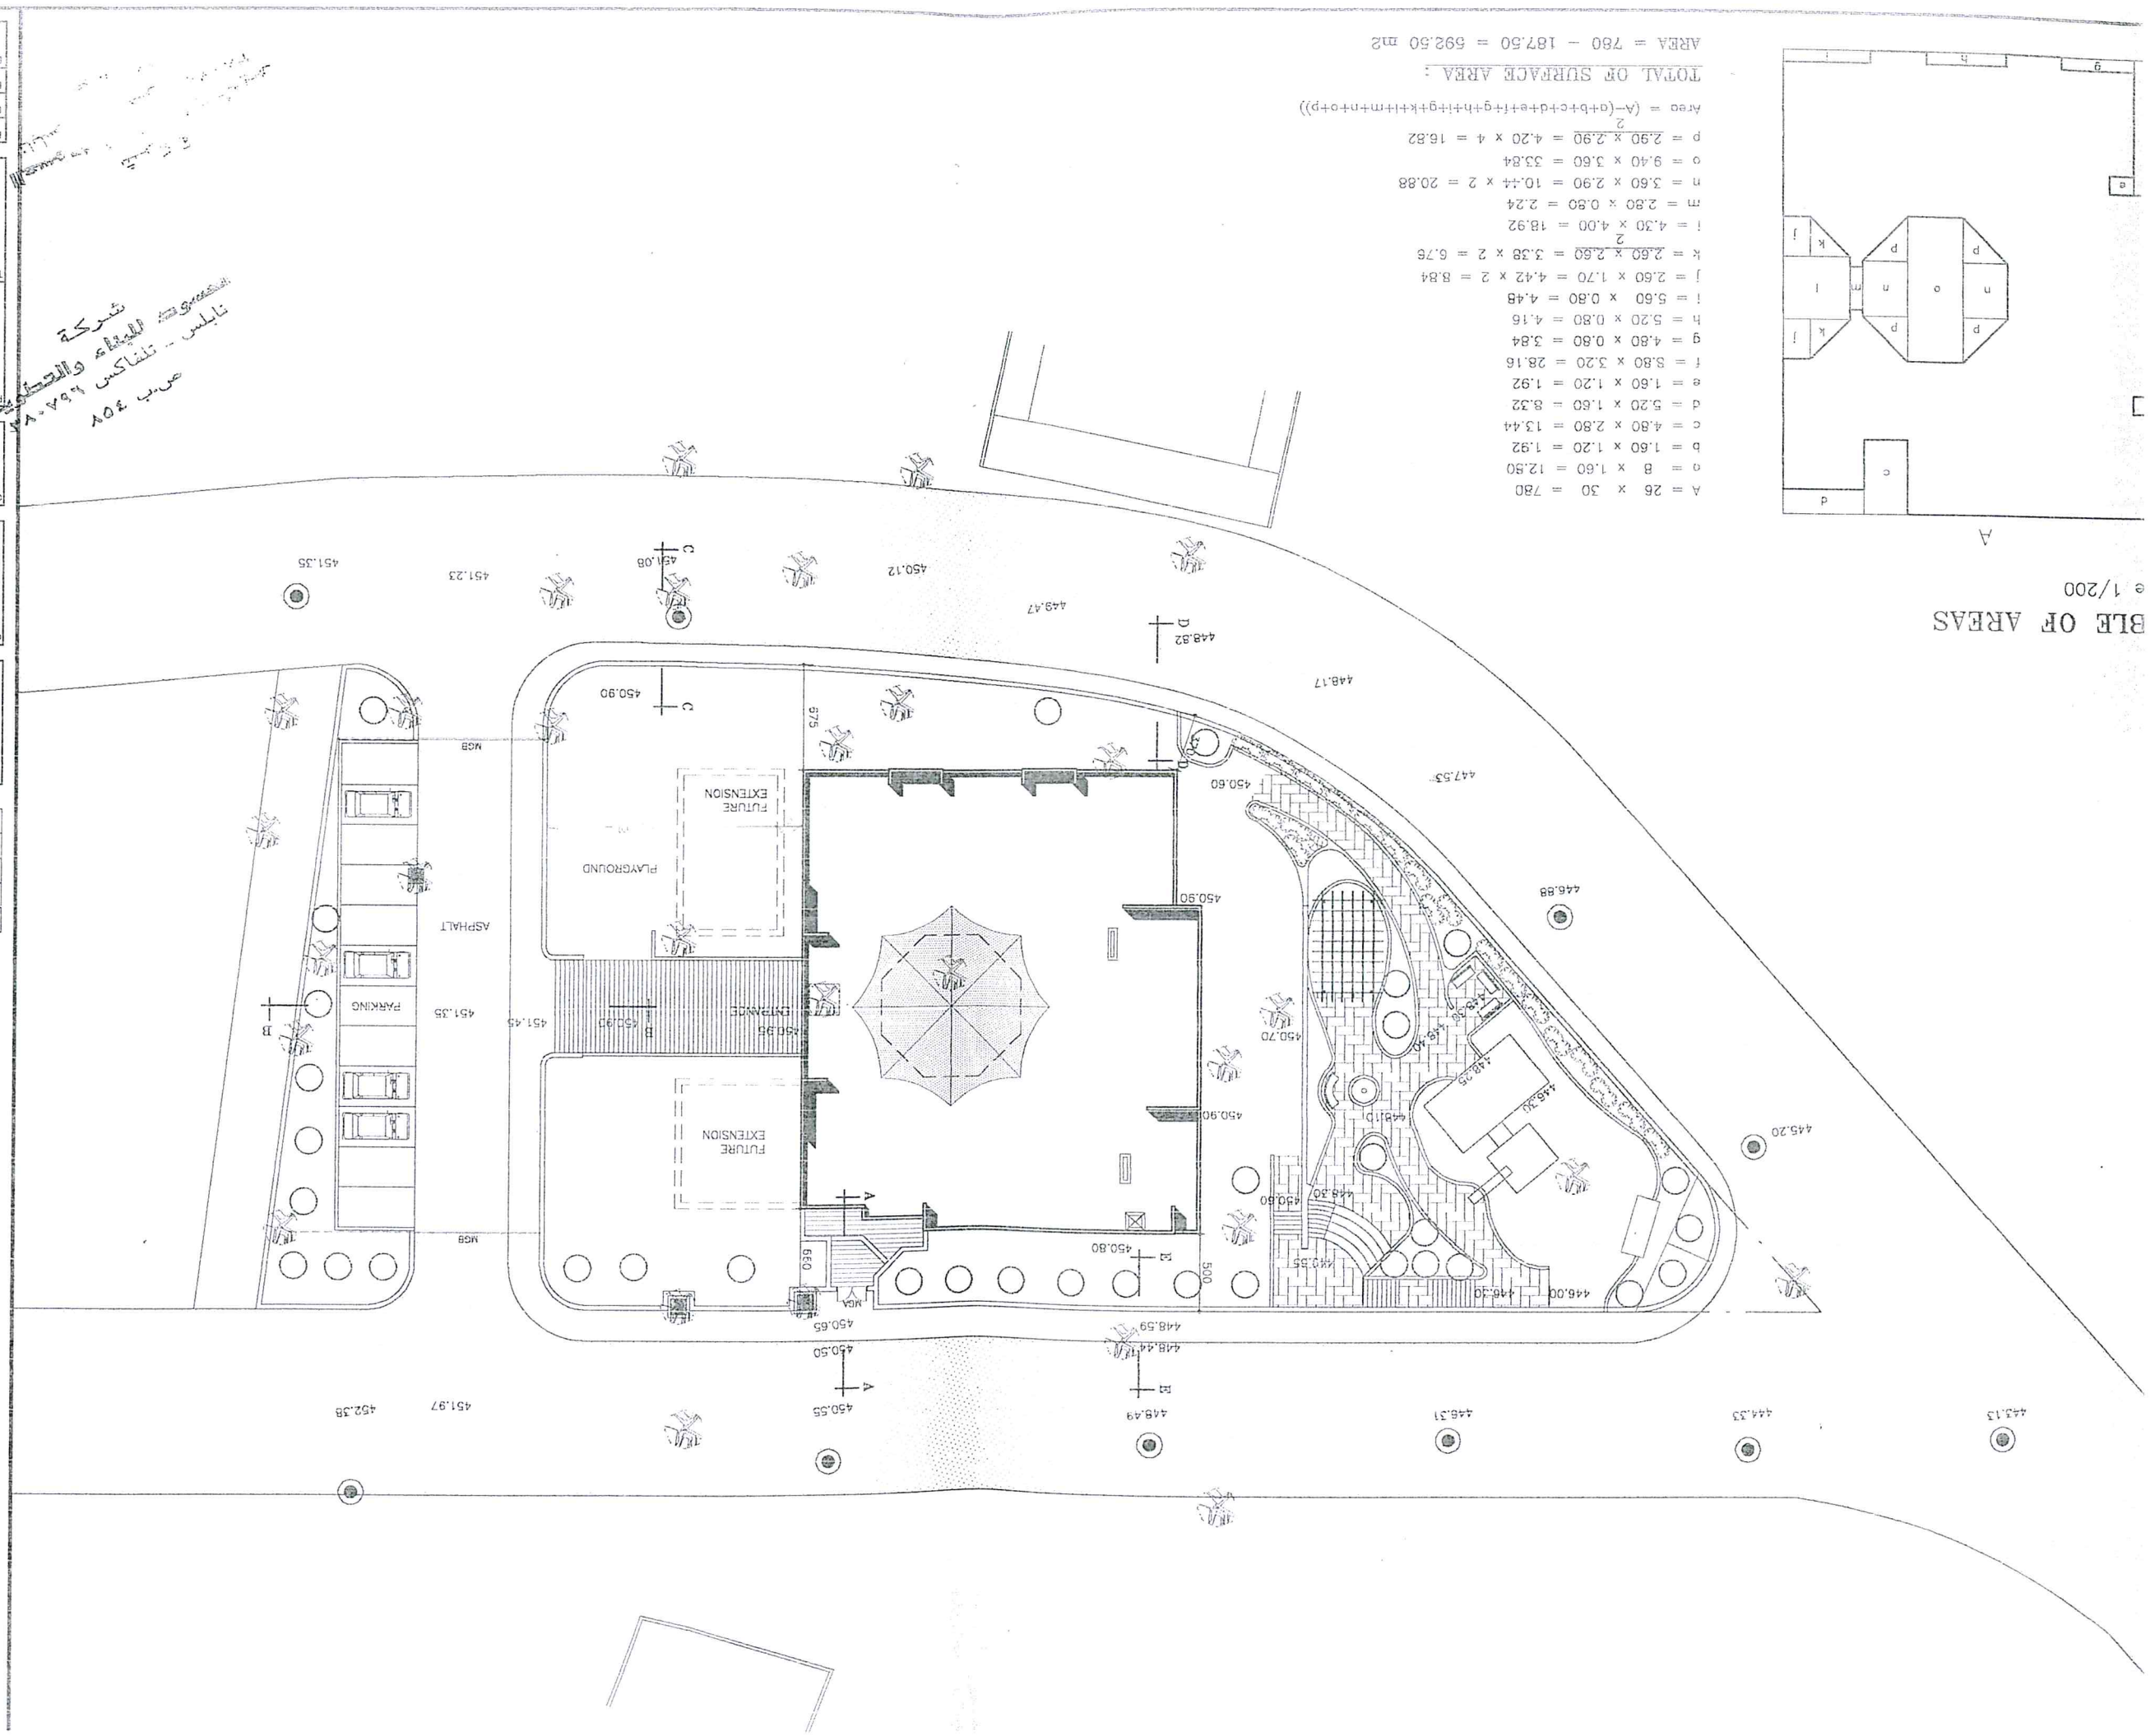

شركة
التطوير
والبناء
نابلس - تشاركت
ص.ب 304

DRAWN	R. Jaidy	STATUS	
CHECKED		APPROVAL	
DATE	1/200	SCALE	
DWG. NO.	A 1	REV.	

SITE PLAN

KINDERGARTEN


NABLUS - PALESTINE

CONSULTANT
ALFIER D'ARCHITECTURE ET D'URBANISME
architecte d.p.l.g.
ONOSLUS
TECHNICAL POINT 556 Tel 2241295 - Fax 2241333

CLIENT
United Nation Development Programme
Jerusalem


PALESTINIAN NATIONAL AUTHORITY
MINISTRY OF EDUCATION

REV.	NO.	DATE	DESCRIPTION	APPR.

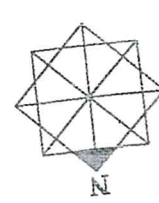


SECTION A-A

SCALE 1/100

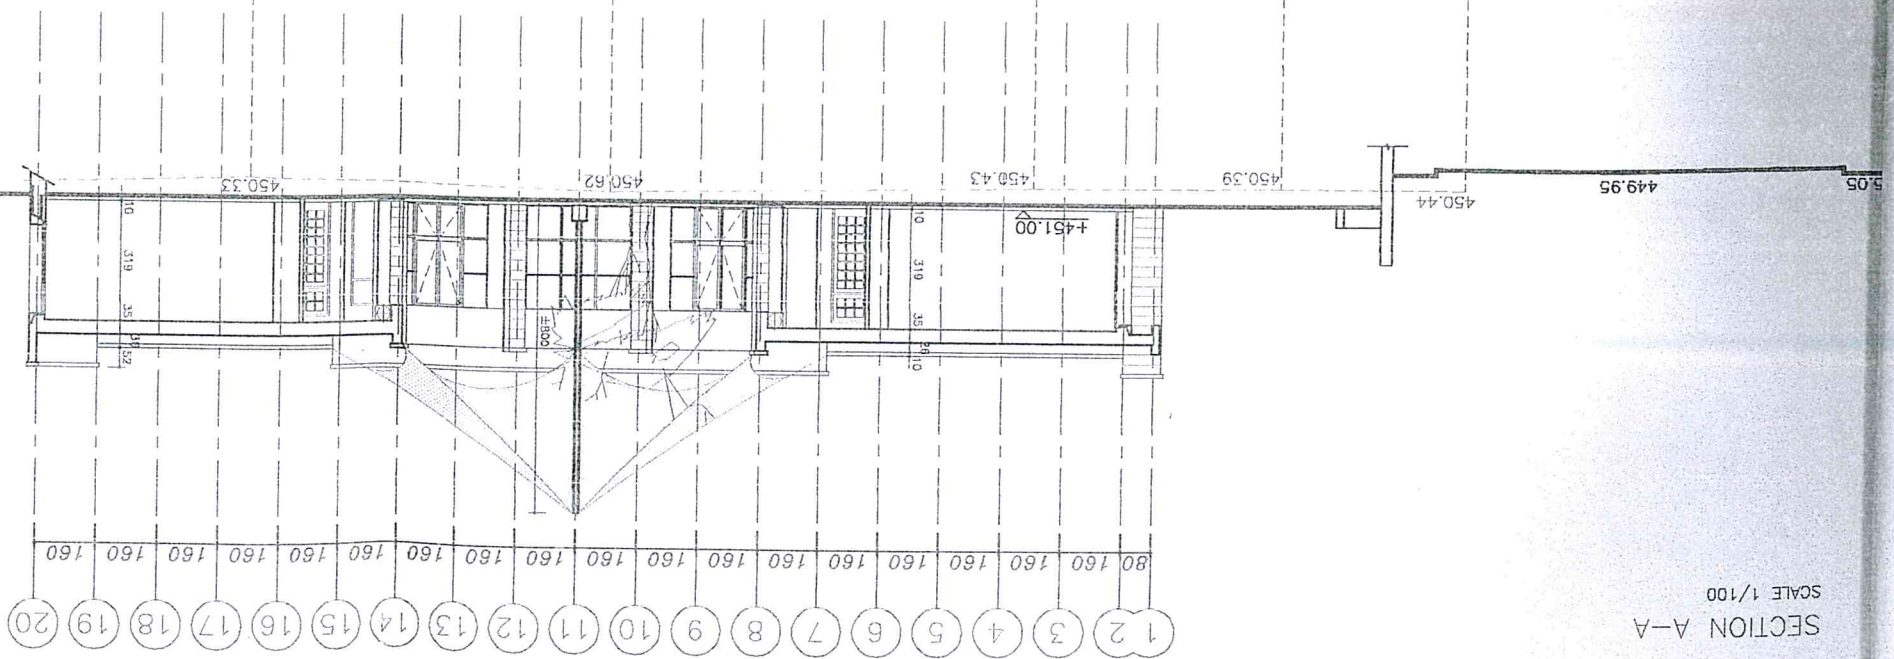

SECTION B-B

SCALE 1/100

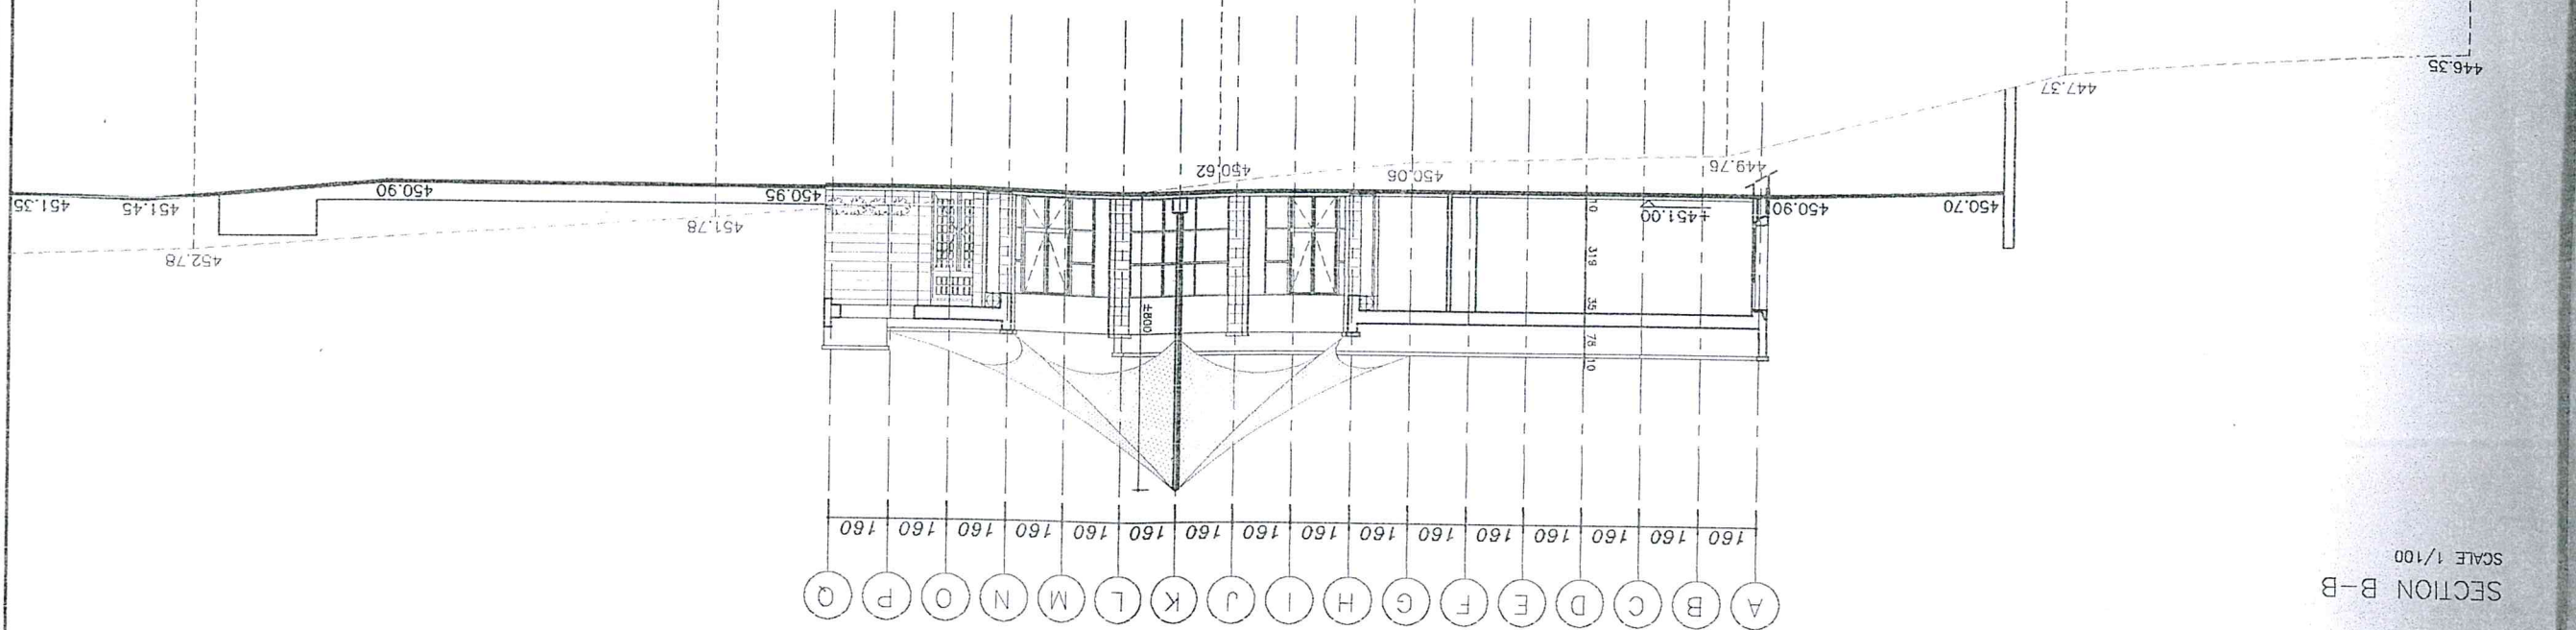

REV. NO. DATE DESCRIPTION

PALESTINIAN NATIONAL AUTHORITY

MINISTRY OF EDUCATION



UNDP

United Nations Development Programme

Jerusalem

CONSULTANT

MAITRE D'ARCHITECTURE ET

ARCHITECTURE d.p.l.g.

PROJET


KIDDERGART

NABLUS - PALES


SECTION A -

SECTION B -

EAST ELEVATION

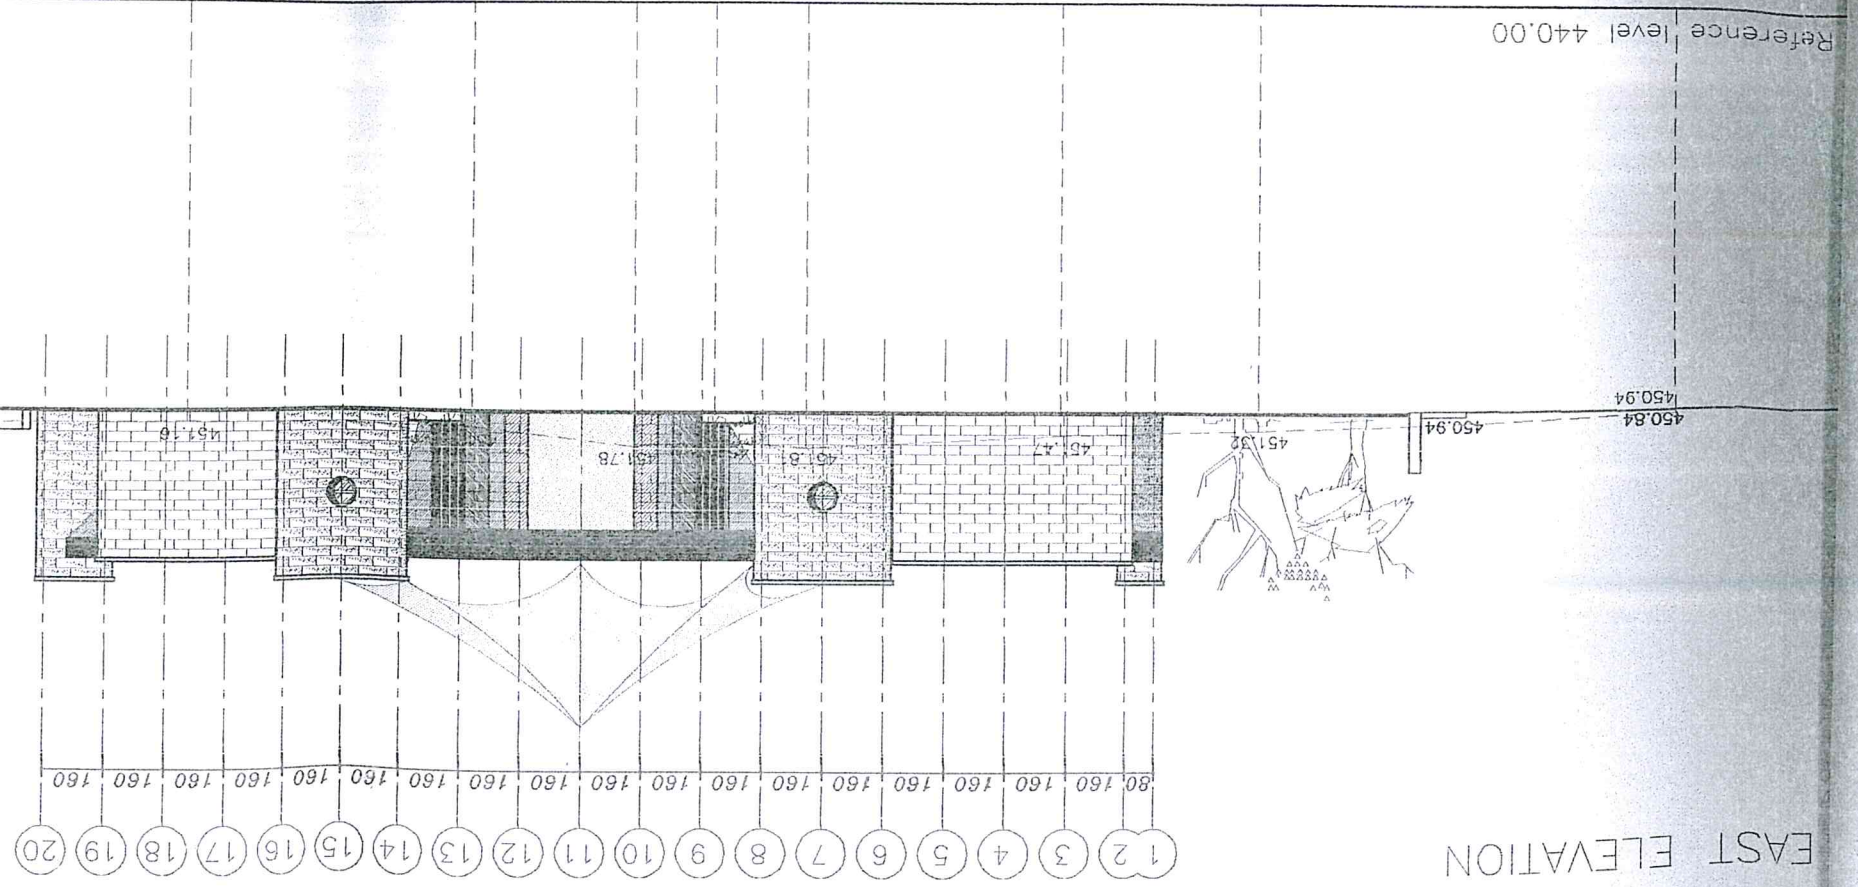

SOUTH ELEVATION

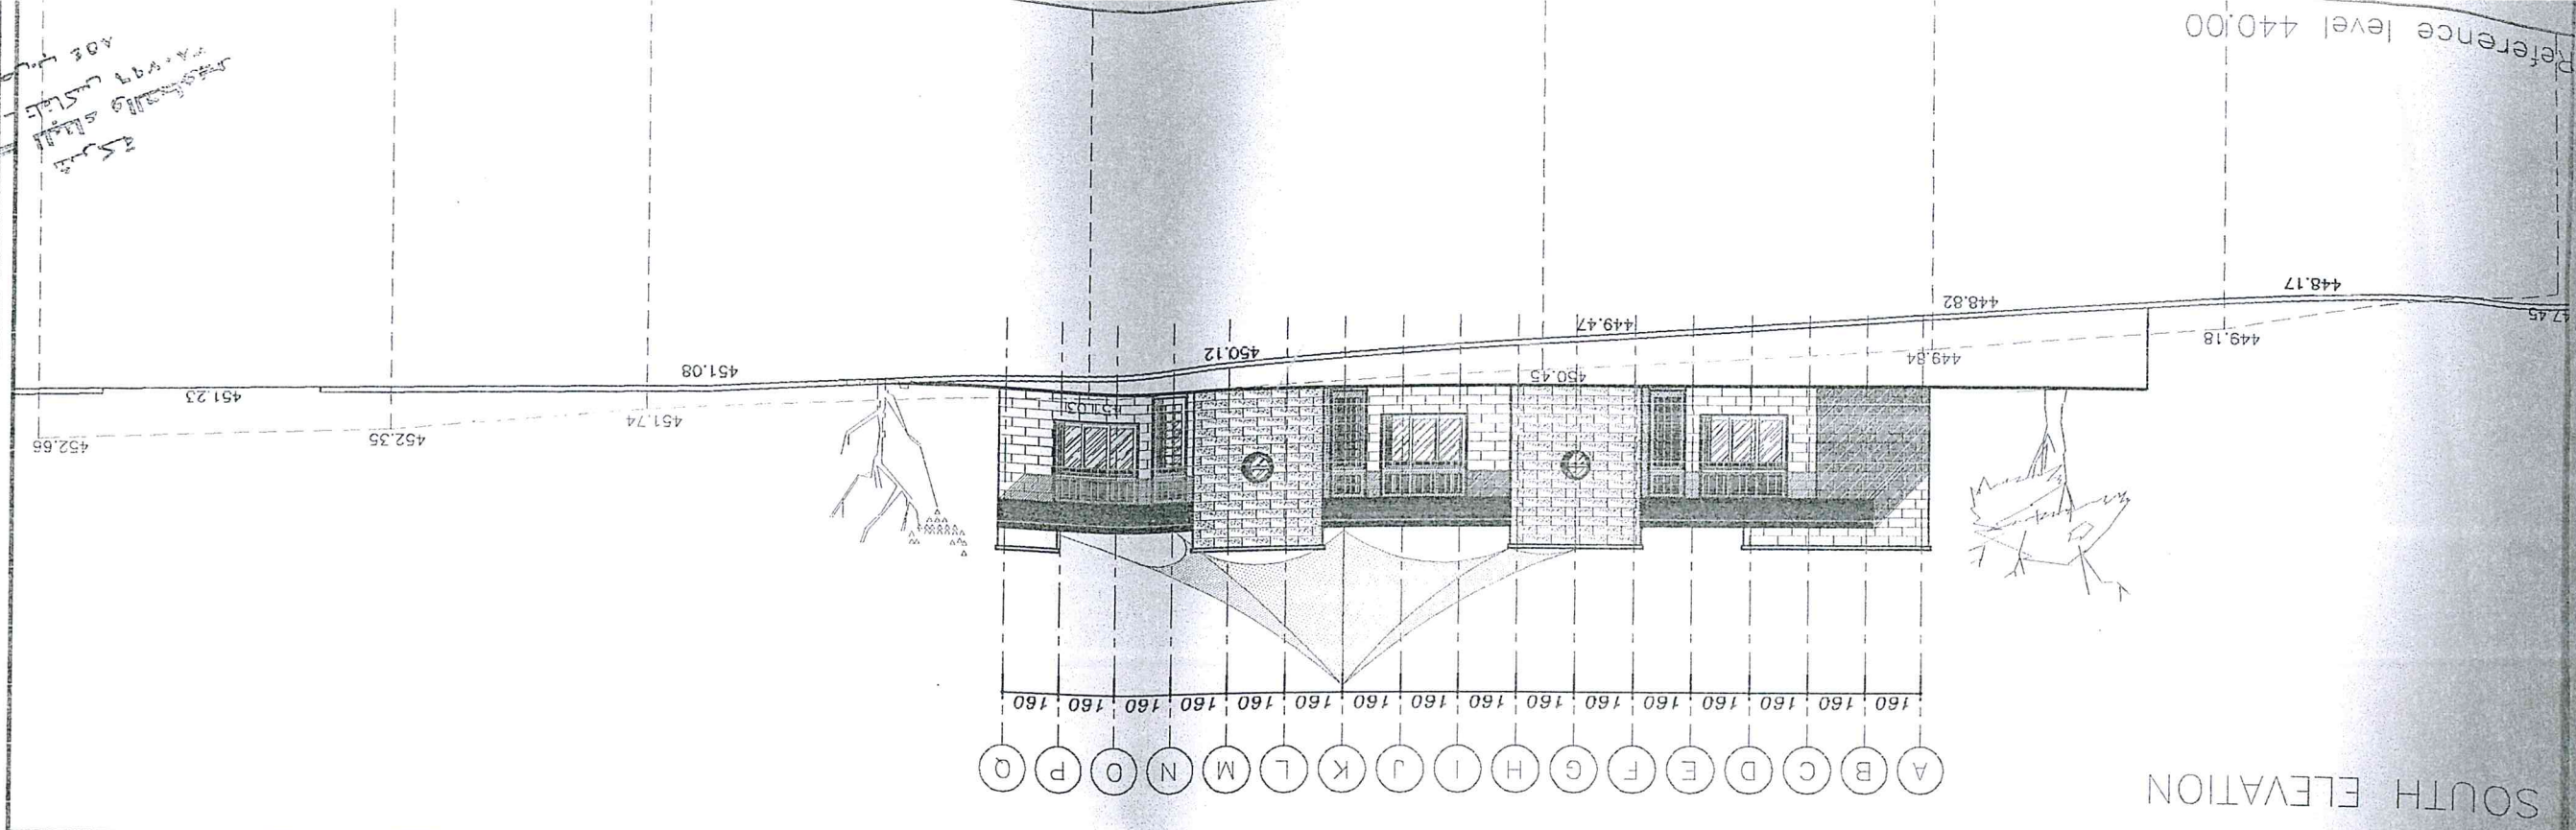

REV.	DATE	DESCRIPTION	APPROVED

PALESTINIAN NATIONAL AUTHORITY
MINISTRY OF EDUCATION


United Nations Development Programme
Jerusalem

CONSULTANT
ARCHITECTURE
ARCHITECTS
ARCHITECTS

PROJECT
KINDERGARTEN
NABLUS - PALESTINE


ELEVATIONS

NORTH ELEVATION

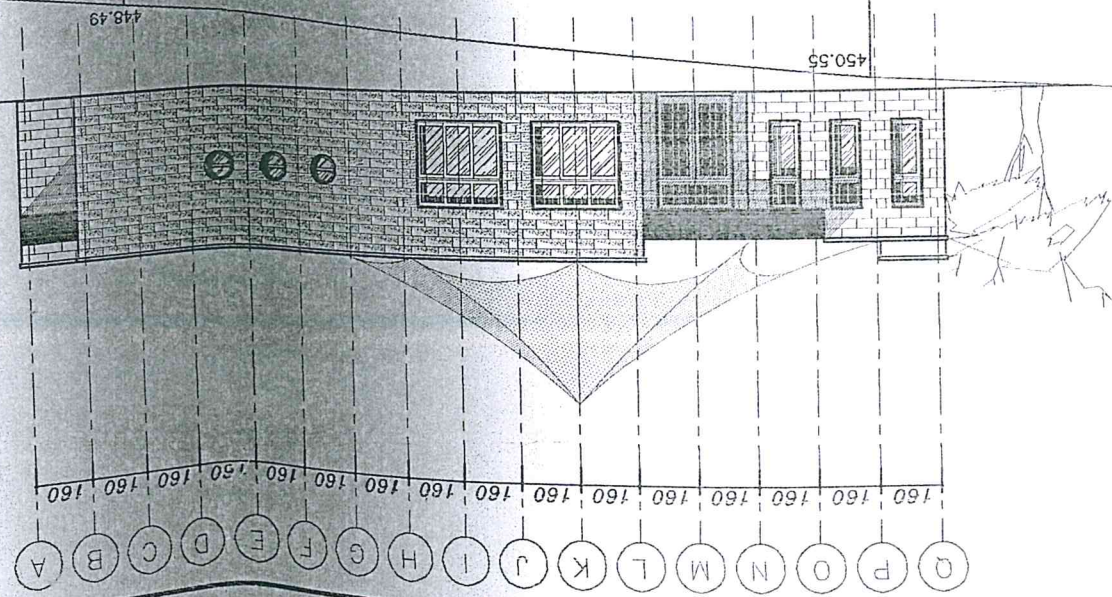

Reference level 440.00

WEST ELEVATION

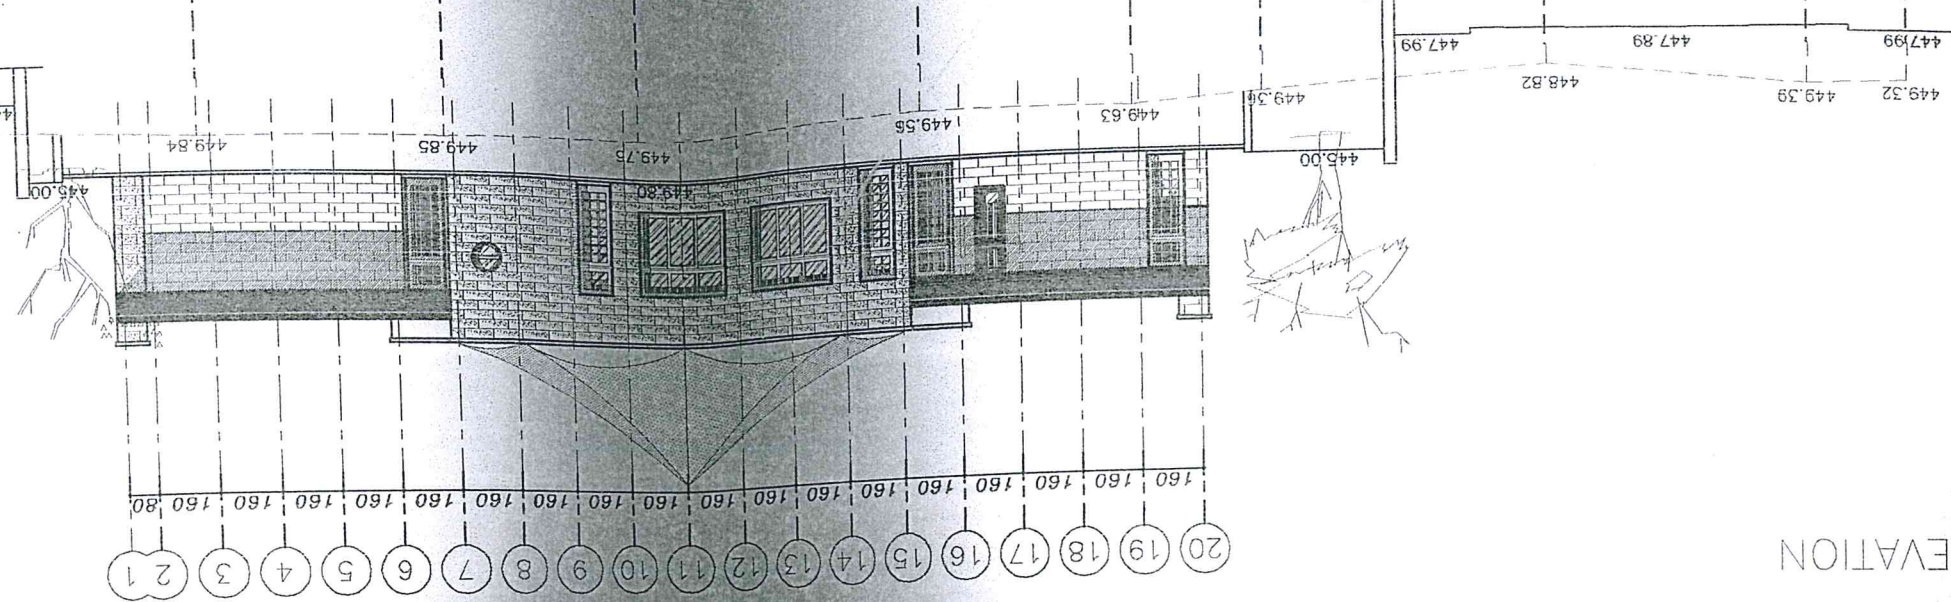

ELEVATIONS

KINDERGARTEN
NABLUS - PALESTINE

CONSULTANT
ARCHITECTURE ET D'URBANISME
INGENIEURS d.p.s.
BOUTHERICH BOBROK 556 Tel. 2241255 - Fax. 2241233

United Nations Development Programme
UNDP
Jerusalem

PALESTINIAN NATIONAL AUTHORITY
MINISTRY OF EDUCATION

REV. NO.	DATE	DESCRIPTION	APPROV.